



Cafe Entrance (optional)

Auditorium Entrance (optional)


Main Entrance

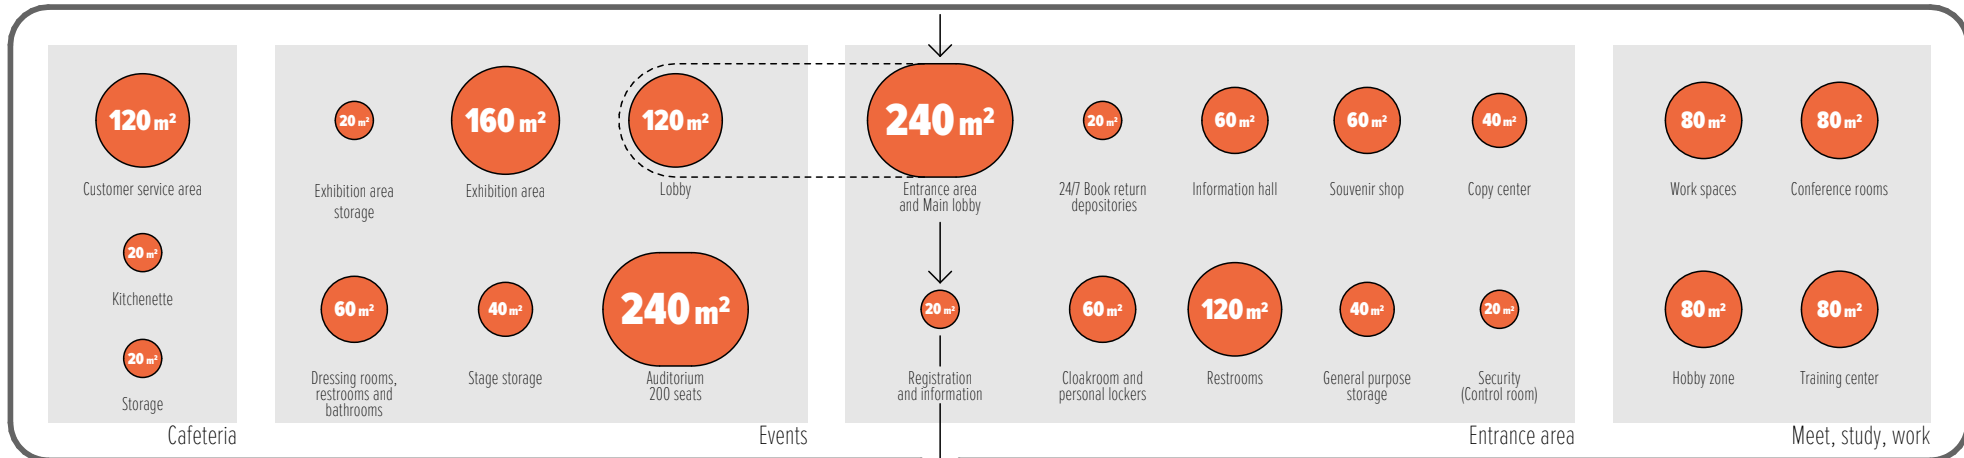


Main lobby and public services

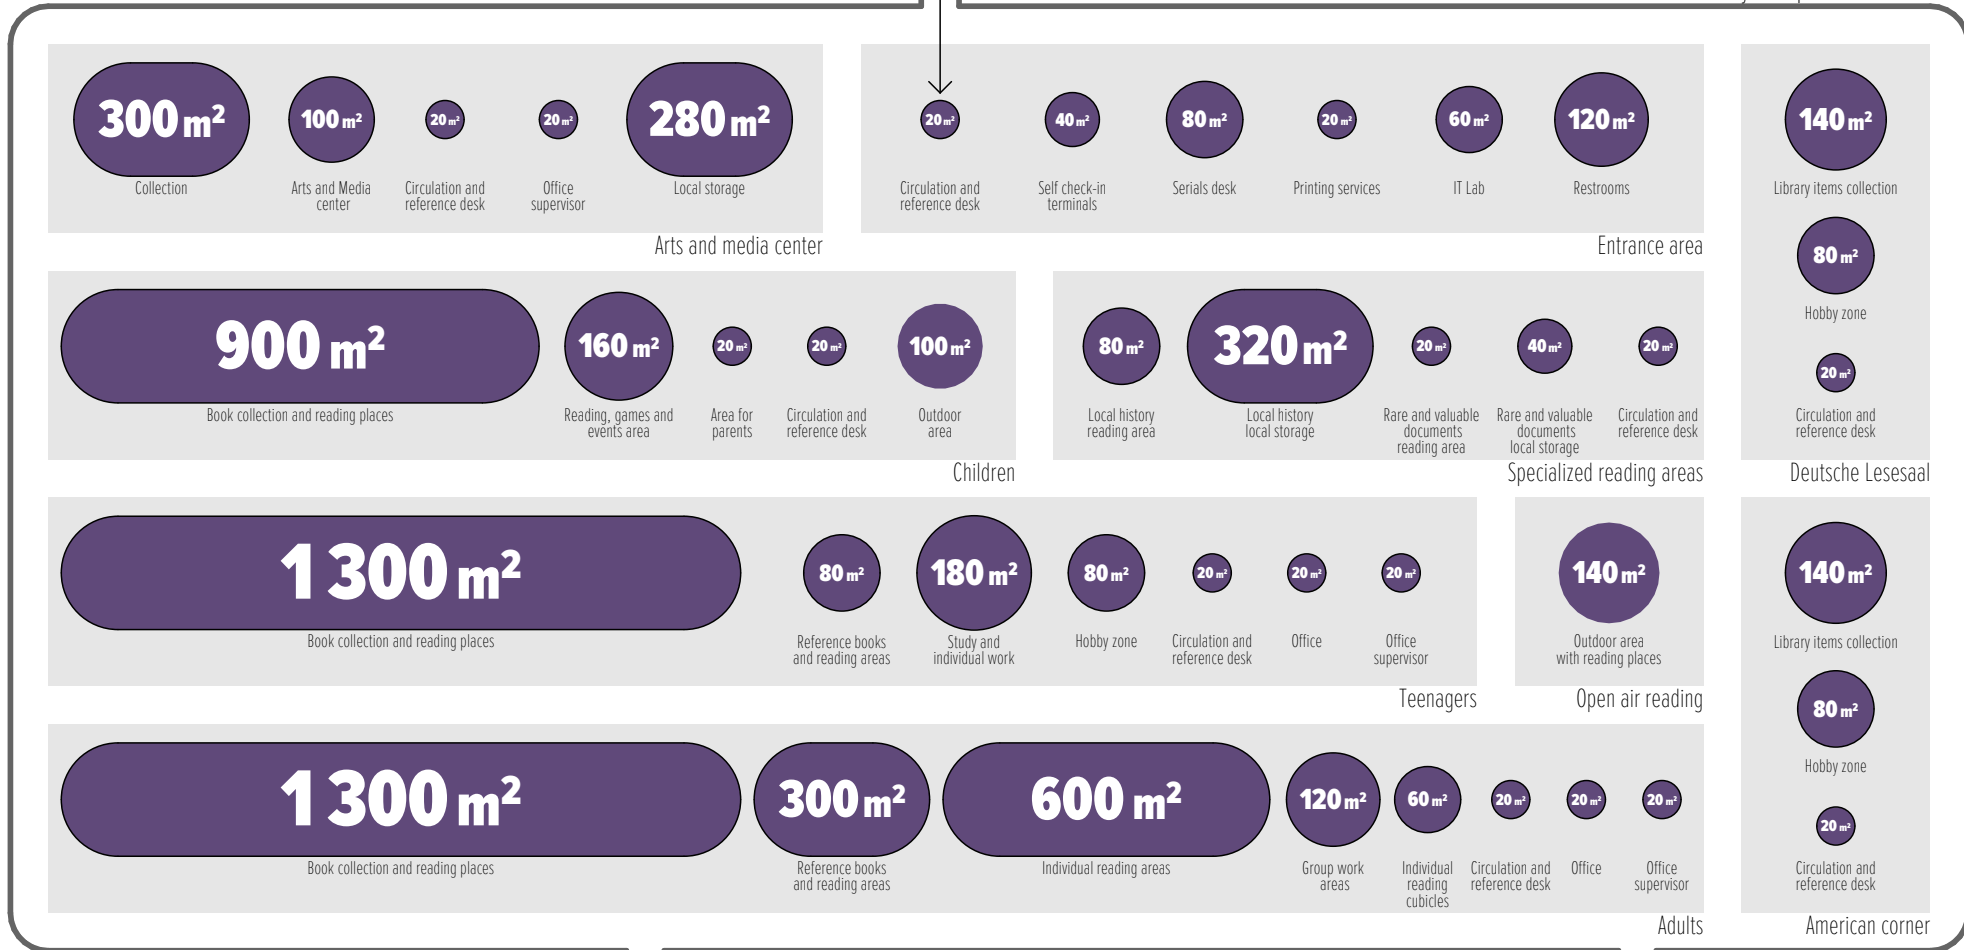

Reading area

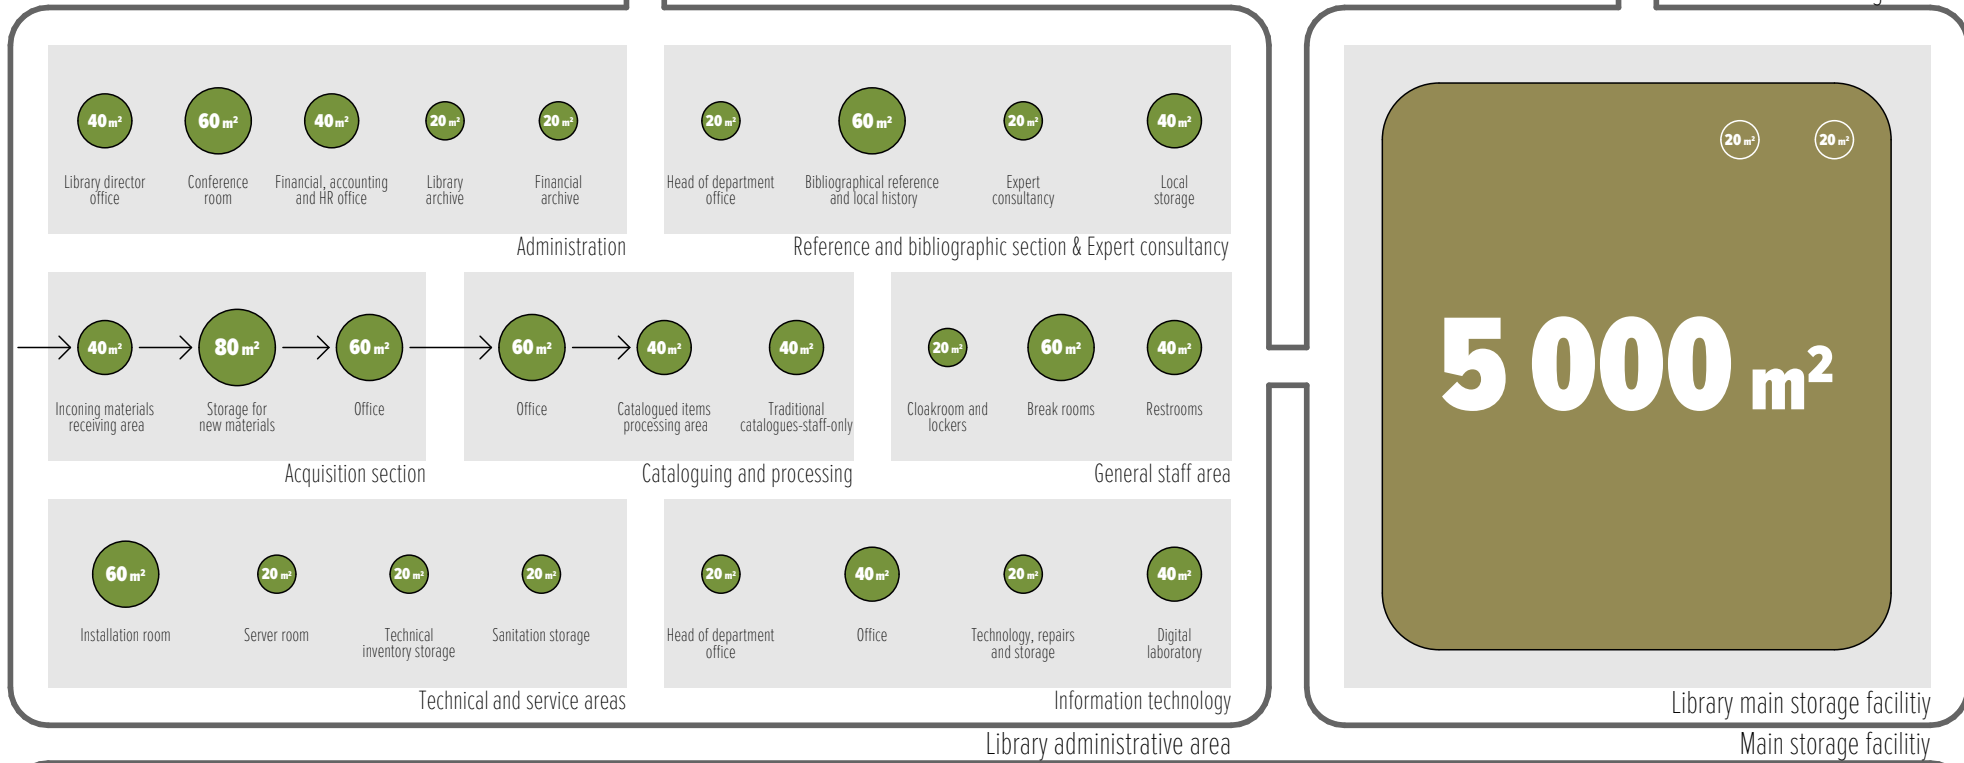

Main storage facility

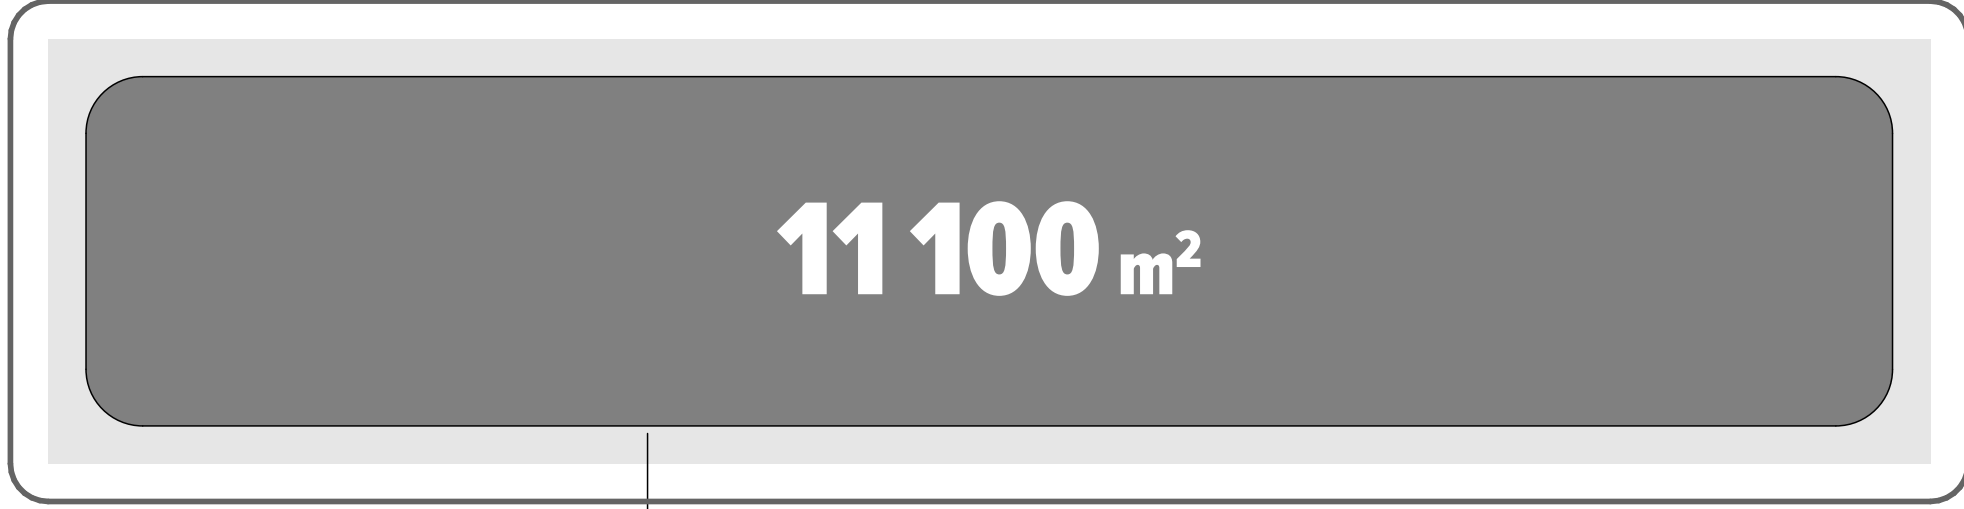

Public underground garage

Link to Main lobby

Pedestrian entrance/exit

Staff entrance

Loading zone

Automobile entrance

Automobile exit